
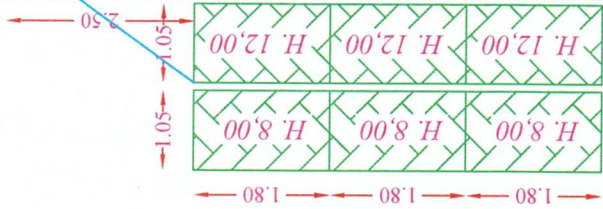
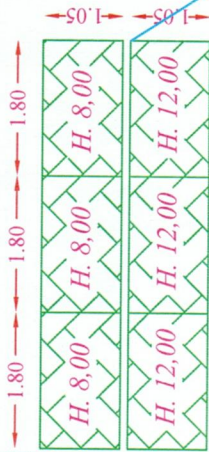


PALCO  
VILLA MARGHERITA

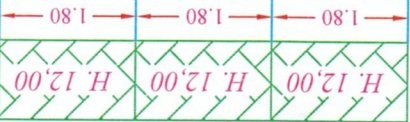

27,00

16,00

1,80 1,80 1,80

1,05

2,50

1,05

1,80

1,80

1,80

1,80

1,80

1,80

1,05

1,05

1,05

1,05


1,80

1,80

1,80

3,00

1,05

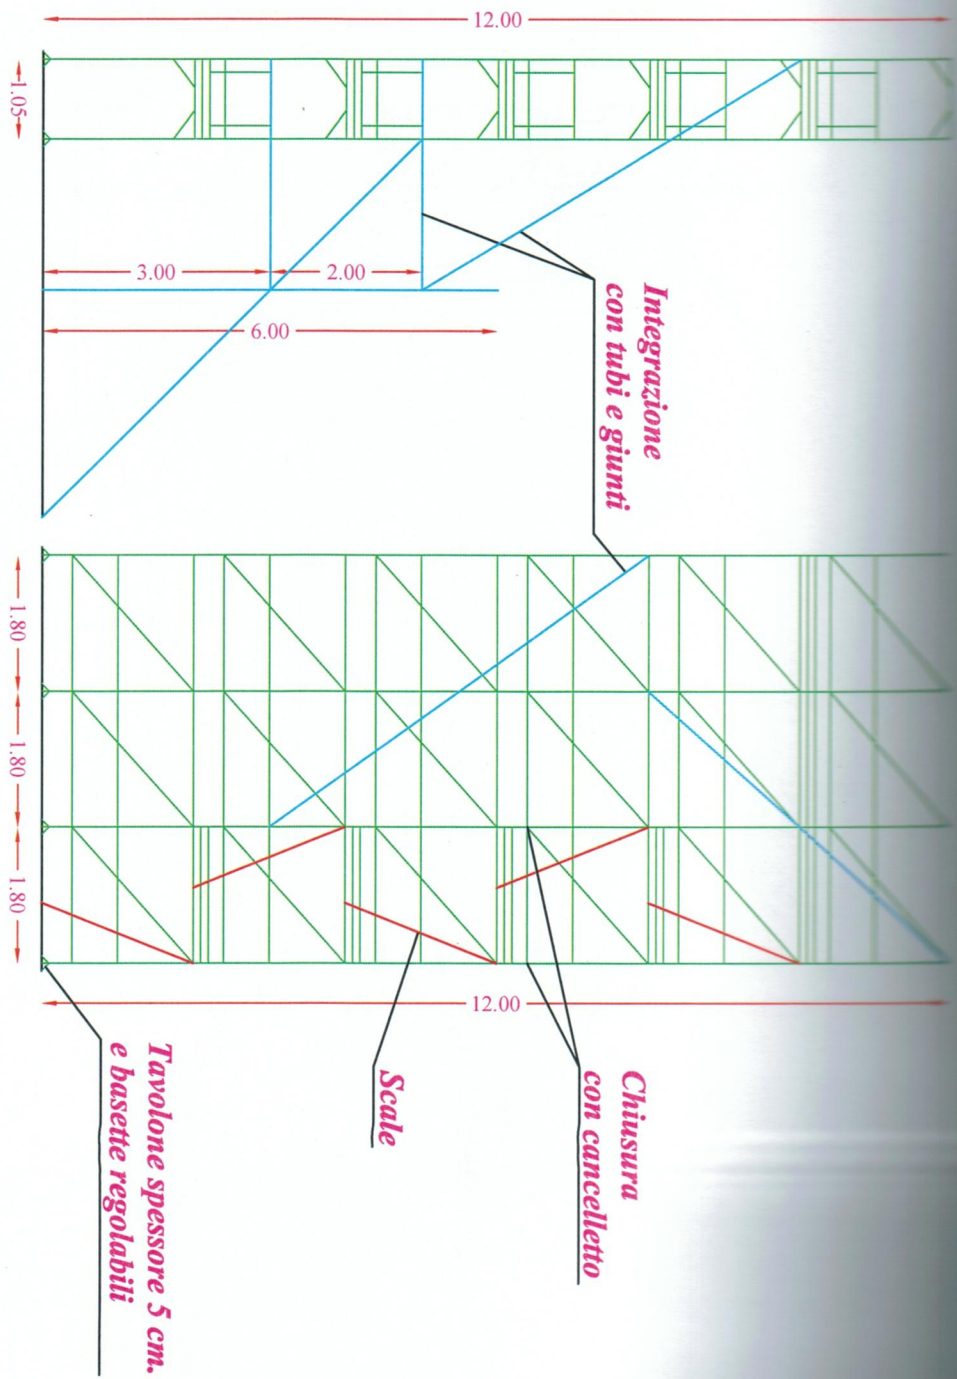

**SEZIONE E PROSPETTO LATO OVEST**

SCALA 1:100